


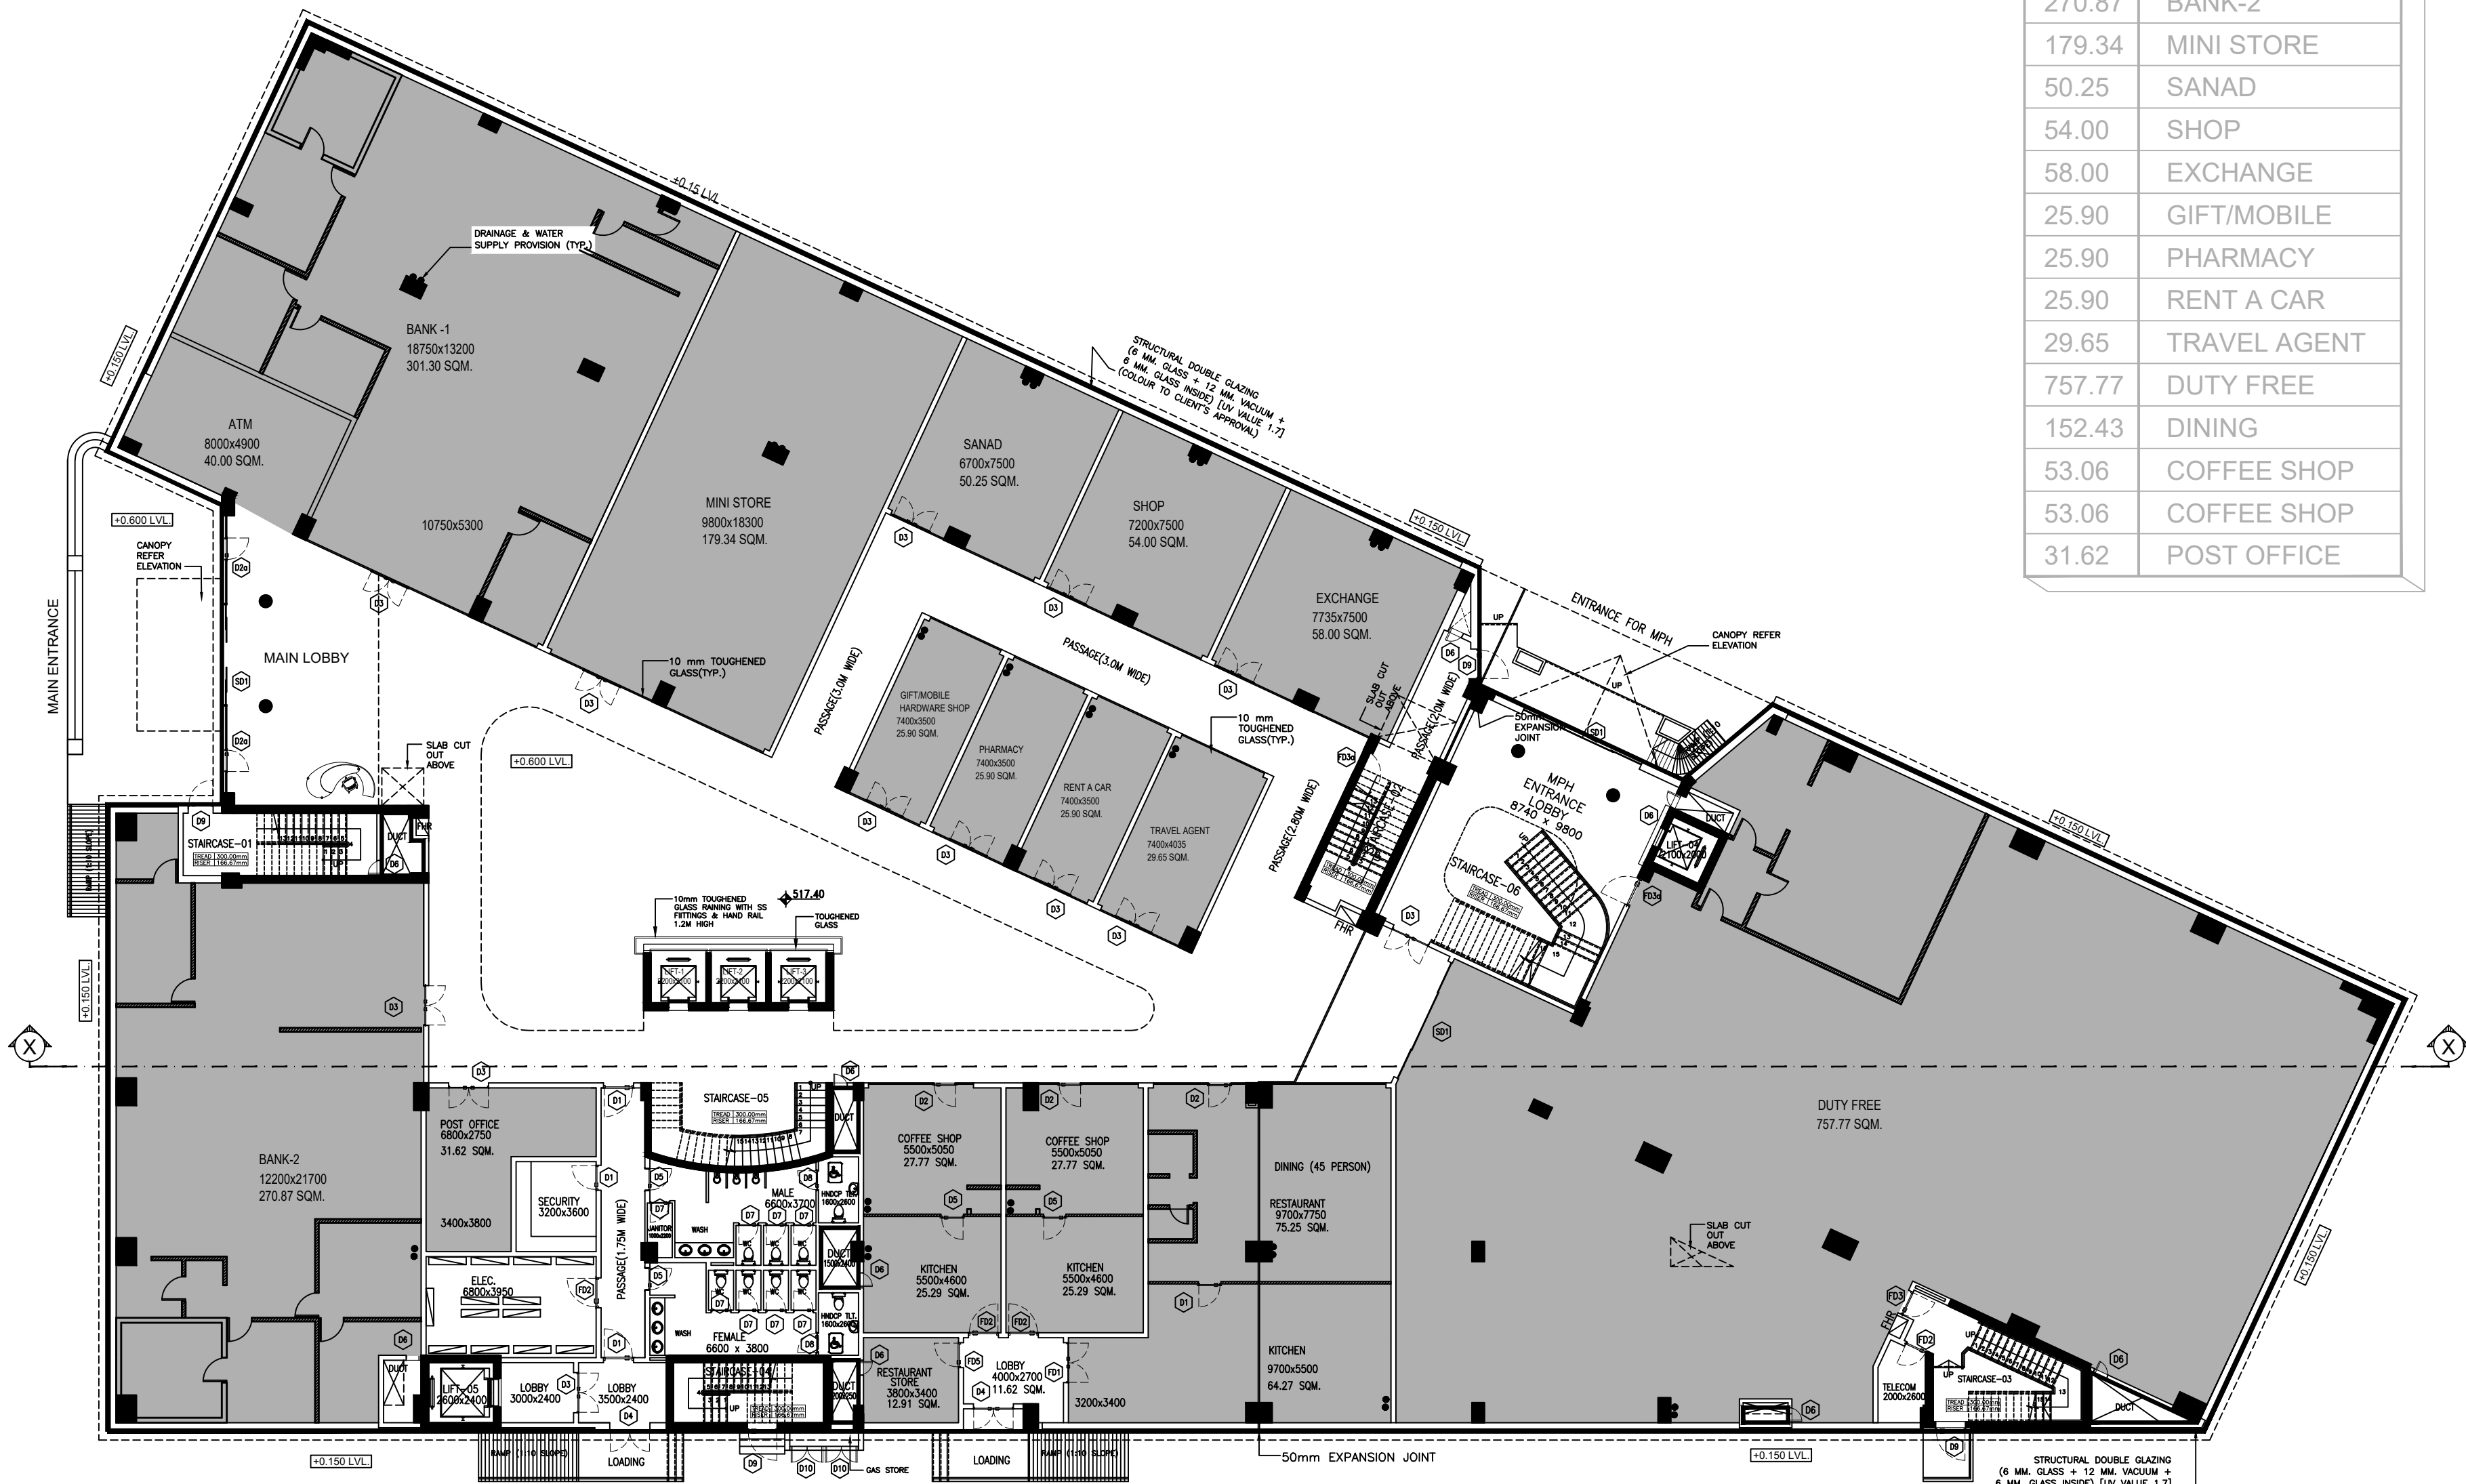

SQM.	DESCRIPTION
301.30	BANK-1
40.00	ATM
270.87	BANK-2
179.34	MINI STORE
50.25	SANAD
54.00	SHOP
58.00	EXCHANGE
25.90	GIFT/MOBILE
25.90	PHARMACY
29.65	RENT A CAR
29.65	TRAVEL AGENT
757.77	DUTY FREE
152.43	DINING
53.06	COFFEE SHOP
53.06	COFFEE SHOP
31.62	POST OFFICE



- NOTES**
- ALL DIMENSIONS ARE IN MILLIMETERS AND LEVELS ARE IN METERS UNLESS OTHERWISE SPECIFIED.
 - THIS DRAWING IS NOT TO BE SCALED, FOLLOW WRITTEN DIMENSIONS.
 - ANY DISCREPANCY SHALL FIRST BE CLARIFIED WITH THE CONSULTANT/ARCHITECT BEFORE PROCEEDING ANY FURTHER.
 - THIS DRAWING SHOULD BE READ IN CONJUNCTION WITH OTHER RELEVANT ARCHITECTURAL, STRUCTURAL, MECHANICAL, ELECTRICAL & CIVIL DRAWINGS AND ALL RELEVANT SECTIONS OF THE SPECIFICATIONS.
 - @ INDICATES INCLINED GRIDS THESE ARE AT 65° UNLESS OTHERWISE MAINTAINED.
 - INDICATES THE LOCATIONS OF ORIGINATION OF INCLINED GRIDS MARKED AS @A,@B,@1,@2 ETC.

LEGEND

- FHR - INDICATES FIRE STATION
- ALL EXTERNAL WALLS
350 mm THK. BLOCK WALL
- 200 THICK BLOCK WALL
50 THICK INSULATION
100 THICK BLOCK WALL
- INTERNAL WALLS
200 mm/100 mm THK. BLOCK WALLS.
- 100 mm THK. DRY WALL PARTITION.
- 200 mm THK FIRE RATED GYPSUM PARTITION WALL

REV	DATE	DESCRIPTION	DRAWN	CHECKED

KEY PLAN

CLIENT

ENGINEERING CONSULTANT

MAIN CONTRACTOR
AL KHALILI CONSTRUCTION L.L.C.
P.O.BOX : 1869, POSTAL CODE : 112,
RUMI, SUBURBAN OF DHA
TEL : 24616900, FAX : 24613502
E-mail: alkhali@alkhali.com

CONSULTANT

NATIONAL ENGINEERING OFFICE
ARCHITECTS & CONSULTING ENGINEERS
P.O.BOX 1087 AL KHALIL, RUMI, SUBURBAN OF DHA
POSTAL CODE : 112, POSTAL CODE : 112,
TEL : 24616900, FAX : 24613502
E-mail: alkhali@alkhali.com


PROJECT
CONSTRUCTION OF FACILITY
BUILDING AT AL-MAZYUNAH FREE
ZONE IN DHOFAR REGION

DRAWING TITLE


GROUND FLOOR PLAN

DESIGNED	DRAWN	CHECKED	APPROVED
GK	SAH	GK	GK
USE	NO. OF FLOORS	LOCATION	PLOT NO
OFFICE	G+3	AL-MAZYUNAH	425
DATE	26.07.2020	SCALE	1:150 @A1
DISCIPLINE	ARCHITECTURAL		
STATUS	DETAIL DESIGN DRAWINGS		
PROJECT CODE	DRAWING NO	REV.NO.	
200029	AR-2001	R0	

GROUND FLOOR PLAN

 

KEY FOR ELEVATION

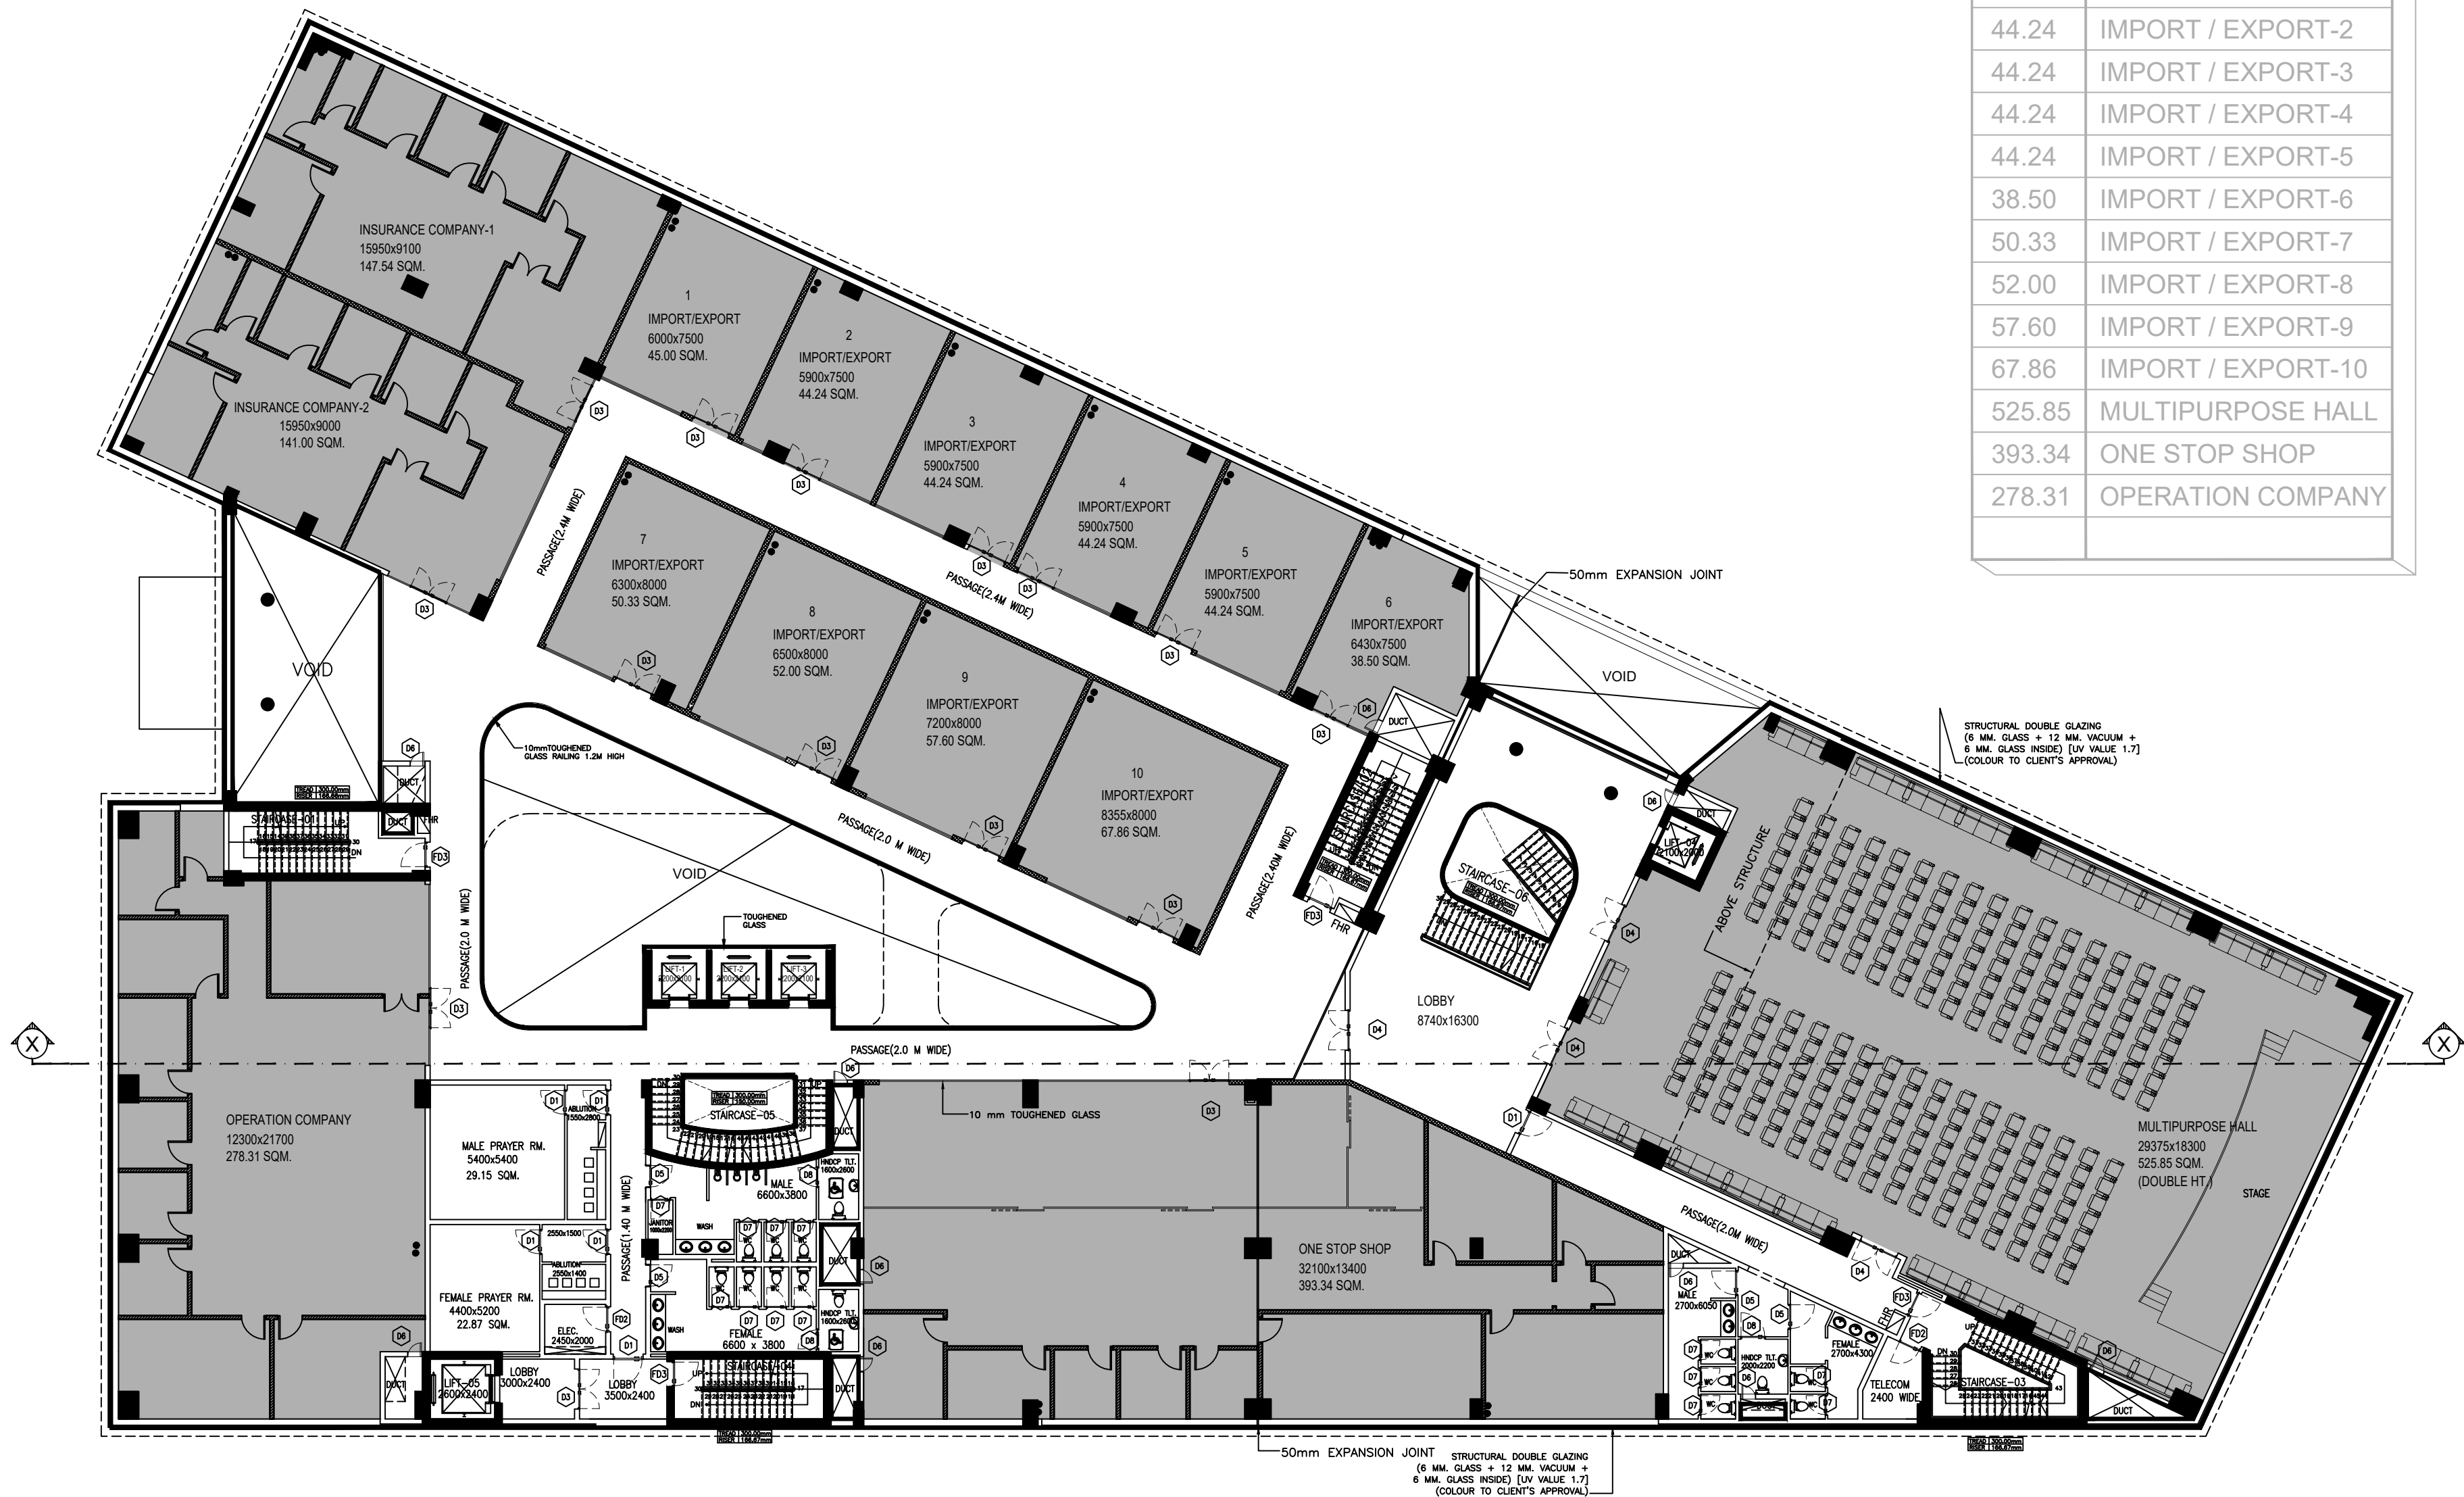

FIRST FLOOR PLAN

SQM.	DESCRIPTION
147.54	INSURANCE COMPANY -1
141.00	INSURANCE COMPANY -2
45.00	IMPORT / EXPORT-1
44.24	IMPORT / EXPORT-2
44.24	IMPORT / EXPORT-3
44.24	IMPORT / EXPORT-4
44.24	IMPORT / EXPORT-5
38.50	IMPORT / EXPORT-6
50.33	IMPORT / EXPORT-7
52.00	IMPORT / EXPORT-8
57.60	IMPORT / EXPORT-9
67.86	IMPORT / EXPORT-10
525.85	MULTIPURPOSE HALL
393.34	ONE STOP SHOP
278.31	OPERATION COMPANY



- NOTES**
- ALL DIMENSIONS ARE IN MILLIMETERS AND LEVELS ARE IN METERS UNLESS OTHERWISE SPECIFIED.
 - THIS DRAWING IS NOT TO BE SCALED, FOLLOW WRITTEN DIMENSIONS.
 - ANY DISCREPANCY SHALL FIRST BE CLARIFIED WITH THE CONSULTANT/ARCHITECT BEFORE PROCEEDING ANY FURTHER.
 - THIS DRAWING SHOULD BE READ IN CONJUNCTION WITH OTHER RELEVANT ARCHITECTURAL, STRUCTURAL, MECHANICAL, ELECTRICAL & CIVIL DRAWINGS AND ALL RELEVANT SECTIONS OF THE SPECIFICATIONS.
 - @ INDICATES INCLINED GRIDS THESE ARE AT 65° UNLESS OTHERWISE MAINTAINED.
 - INDICATES THE LOCATIONS OF ORIGINATION OF INCLINED GRIDS MARKED AS @A,@B,@1,@2 ETC.

LEGEND

- FHR - INDICATES FIRE STATION
- ALL EXTERNAL WALLS
350 mm THK. BLOCK WALL
- 200 THICK BLOCK WALL
50 THICK INSULATION.
100 THICK BLOCK WALL
- INTERNAL WALLS
200 mm/100 mm THK.
BLOCK WALLS.
- 100 mm THK. DRY WALL
PARTITION.
- 200 mm THK FIRE RATED
GYPSUM PARTION WALL

REV	DATE	DESCRIPTION	DRAWN	CHECKED

KEY PLAN

CLIENT

D:\200028- OFFICE BUILDING AT AL -MAZYUNAH\ARCHITECTURAL\CLIENT.JPG

ENGINEERING CONSULTANT

D:\200028- OFFICE BUILDING AT AL -MAZYUNAH\ARCHITECTURAL\SEC.JPG

MAIN CONTRACTOR
AL KHALILI CONSTRUCTION L.L.C
P.O.BOX : 1869, POSTAL CODE : 112,
RUMI, SUBURBAN OF DHAU
TEL : 24616900, FAX : 24613502
E-mail:al@khalili.com

CONSULTANT
NATIONAL ENGINEERING OFFICE
ARCHITECTS & CONSULTING ENGINEERS
P.O.BOX 1087 AL KHALIL
RUMI, SUBURBAN OF DHAU
TEL : 2207047/78, FAX : 2207447
E-mail:neo@neo.com

PROJECT
CONSTRUCTION OF FACILITY
BUILDING AT AL-MAZYUNAH FREE
ZONE IN DHOFAR REGION

DRAWING TITLE

FIRST FLOOR PLAN

DESIGNED	DRAWN	CHECKED	APPROVED
GK	SAH	GK	GK
USE	NO.OF FLOORS	LOCATION	PLOT NO
OFFICE	G+3	AL-MAZYUNAH	425
DATE	26.07.2020	SCALE	1:150 @A1
DISCIPLINE	ARCHITECTURAL		
STATUS	DETAIL DESIGN DRAWINGS		
PROJECT CODE	DRAWING NO	REV.NO.	
200029	AR-2002	R0	



KEY FOR ELEVATION






SQM.	DESCRIPTION
150.48	OPEN OFFICE-1
141.82	OPEN OFFICE-2
142.73	OPEN OFFICE-3
142.74	OPEN OFFICE-4
131.75	OPEN OFFICE-5
211.35	OPEN OFFICE-6
56.00	OPEN OFFICE-7
351.60	OFFICE-1
244.45	OFFICE-2
188.22	GOVERNMENT OFFICE-1
236.20	GOVERNMENT OFFICE-2
58.00	CONTROL RM/OFFICE

NOTES

- ALL DIMENSIONS ARE IN MILLIMETERS AND LEVELS ARE IN METERS UNLESS OTHERWISE SPECIFIED.
- THIS DRAWING IS NOT TO BE SCALED, FOLLOW WRITTEN DIMENSIONS.
- ANY DISCREPANCY SHALL FIRST BE CLARIFIED WITH THE CONSULTANT/ARCHITECT BEFORE PROCEEDING ANY FURTHER.
- THIS DRAWING SHOULD BE READ IN CONJUNCTION WITH OTHER RELEVANT ARCHITECTURAL, STRUCTURAL, MECHANICAL, ELECTRICAL & CIVIL DRAWINGS AND ALL RELEVANT SECTIONS OF THE SPECIFICATIONS.
- @ INDICATES INCLINED GRIDS THESE ARE AT 65° UNLESS OTHERWISE MAINTAINED.
- INDICATES THE LOCATIONS OF ORIGINATION OF INCLINED GRIDS MARKED AS @A,@B,@1,@2 ETC.

LEGEND

FHR - INDICATES FIRE STATION

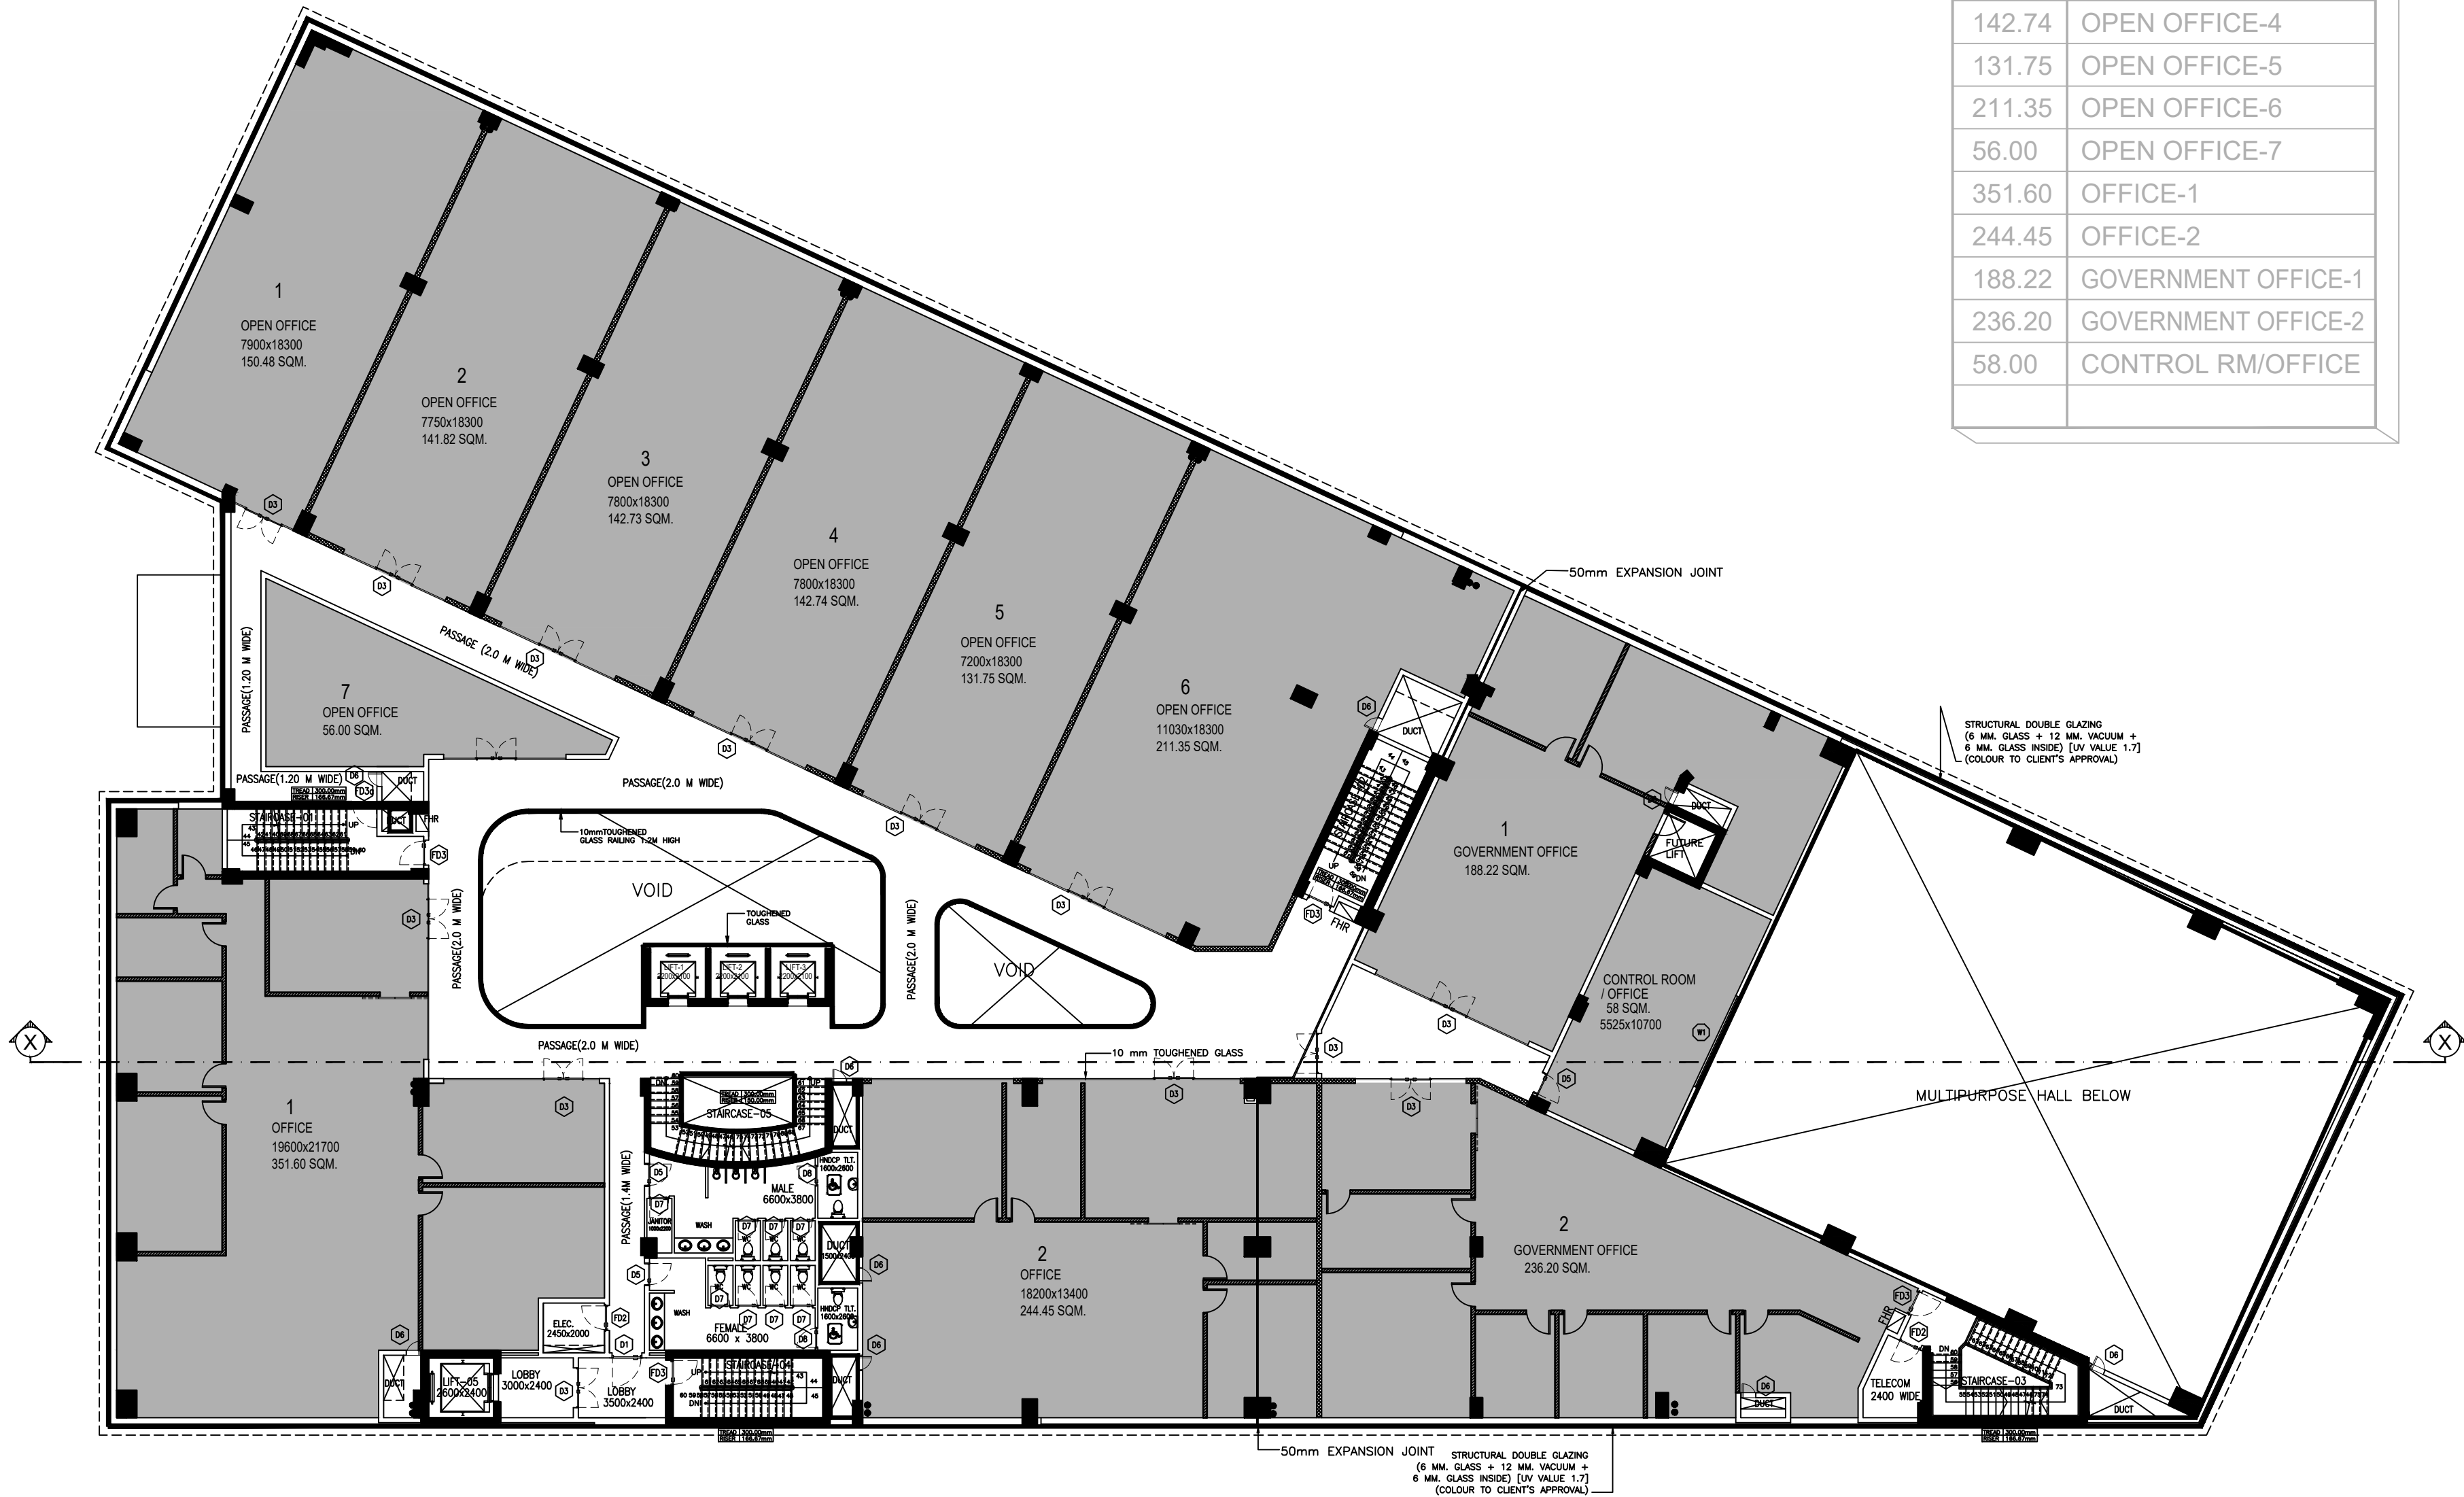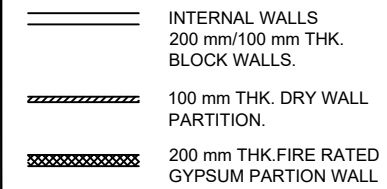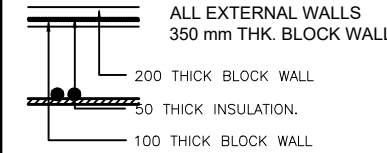

SECOND FLOOR PLAN

REV	DATE	DESCRIPTION	DRAWN	CHECKED

KEY PLAN

CLIENT

D:\2002028 - OFFICE BUILDING AT AL -MAZYUNAH\ARCHITECTURAL\CLIENT.JPG

ENGINEERING CONSULTANT

D:\2002028 - OFFICE BUILDING AT AL -MAZYUNAH\ARCHITECTURAL\SEC.JPG

MAIN CONTRACTOR

AL KHALILI CONSTRUCTION L.L.C.
P.O.BOX : 1869, POSTAL CODE : 112,
RUMI, SUBURBAN OF OMAN
TEL : 24616900, FAX : 24613502
E-mail: alkhali@alkhali.com

CONSULTANT

NATIONAL ENGINEERING OFFICE
ARCHITECTS & CONSULTING ENGINEERS
P.O.BOX 1087 AL KADH
RUMI, SUBURBAN OF OMAN
TEL : 2207047/78, FAX : 2207447
E-mail: nee@nee.om

PROJECT
CONSTRUCTION OF FACILITY
BUILDING AT AL-MAZYUNAH FREE
ZONE IN DHOFAR REGION

DRAWING TITLE

SECOND FLOOR PLAN

DESIGNED	DRAWN	CHECKED	APPROVED
GK	SAH	GK	GK
USE	NO. OF FLOORS	LOCATION	PLOT NO
OFFICE	G+3	AL-MAZYUNAH	425
DATE	26.07.2020	SCALE	1 : 150 @A1
DISCIPLINE	ARCHITECTURAL		
STATUS	DETAIL DESIGN DRAWINGS		
PROJECT CODE	DRAWING NO	REV.NO.	
200029	AR-2003	R0	



NOTES

- ALL DIMENSIONS ARE IN MILLIMETERS AND LEVELS ARE IN METERS UNLESS OTHERWISE SPECIFIED.
- THIS DRAWING IS NOT TO BE SCALED, FOLLOW WRITTEN DIMENSIONS.
- ANY DISCREPANCY SHALL FIRST BE CLARIFIED WITH THE CONSULTANT/ARCHITECT BEFORE PROCEEDING ANY FURTHER.
- THIS DRAWING SHOULD BE READ IN CONJUNCTION WITH OTHER RELEVANT ARCHITECTURAL, STRUCTURAL, MECHANICAL, ELECTRICAL & CIVIL DRAWINGS AND ALL RELEVANT SECTIONS OF THE SPECIFICATIONS.
- @ INDICATES INCLINED GRIDS THESE ARE AT 65° UNLESS OTHERWISE MAINTAINED.
- INDICATES THE LOCATIONS OF ORIGINATION OF INCLINED GRIDS MARKED AS @A,@B,@1,@2 ETC.

LEGEND

FHR - INDICATES FIRE STATION

ALL EXTERNAL WALLS
350 mm THK. BLOCK WALL.


200 THICK BLOCK WALL
50 THICK INSULATION.
100 THICK BLOCK WALL

INTERNAL WALLS
200 mm/100 mm THK.
BLOCK WALLS.

100 mm THK. DRY WALL
PARTITION.

200 mm THK FIRE RATED
GYPSUM PARTITION WALL

SQM.	DESCRIPTION
1299.81	PEIE - MADAYN OFFICE
238.388	PEIE - MADAYN OFFICE

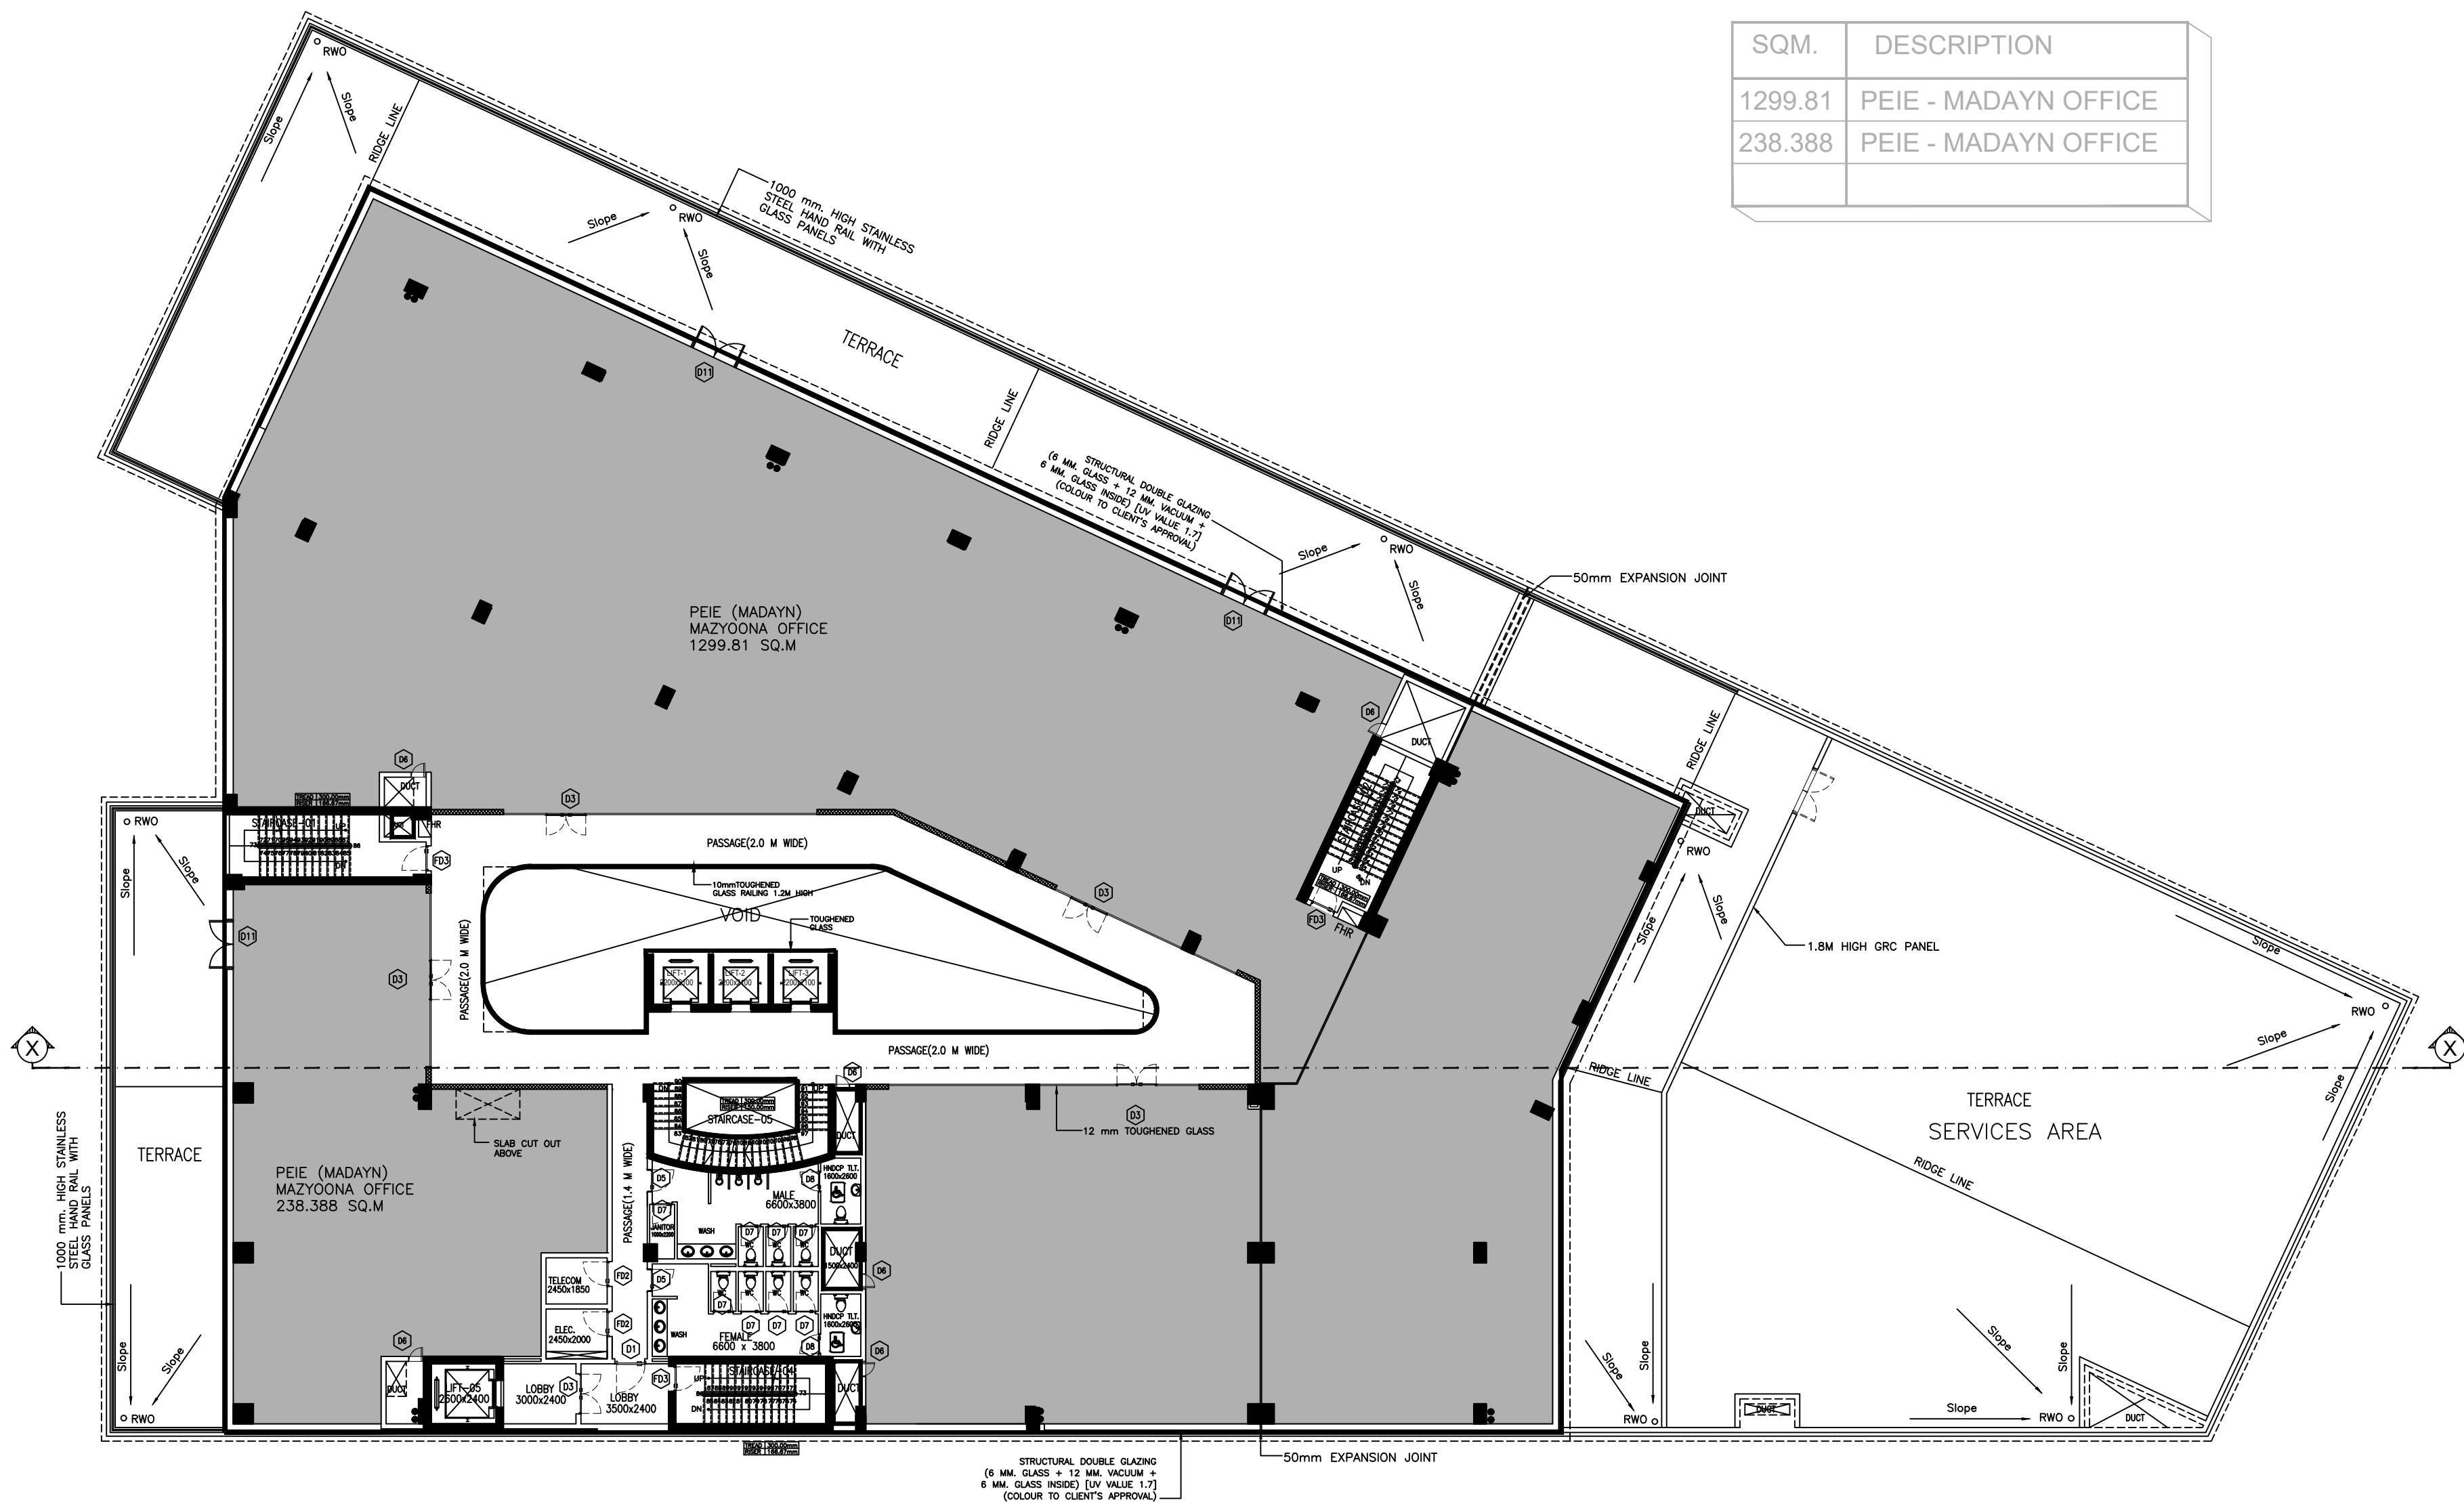

THIRD FLOOR PLAN

KEY PLAN

CLIENT

ENGINEERING CONSULTANT

MAIN CONTRACTOR
AL KHALILI CONSTRUCTION L.L.C.
P.O.BOX : 1869, POSTAL CODE : 112,
RUMI, SOLEIMANIYAH OF CHAM
TEL : 24616900, FAX : 24613502
E-mail: info@al-khalili.com

CONSULTANT

NATIONAL ENGINEERING OFFICE
ARCHITECTS & CONSULTING ENGINEERS
P.O.BOX 1087 AL KHALIL - RUMI - SOLEIMANIYAH OF CHAM
POSTAL CODE 150 BUILDINGS OF CHAM
TEL : 22070467/68, FAX : 22070467
E-mail: info@neo-engineering.com

PROJECT
CONSTRUCTION OF FACILITY
BUILDING AT AL-MAZYUNAH FREE
ZONE IN DHOFAR REGION

DRAWING TITLE

THIRD FLOOR PLAN

DESIGNED	DRAWN	CHECKED	APPROVED
GK	SAH	GK	GK
USE	NO. OF FLOORS	LOCATION	PLOT NO
OFFICE	G+3	AL-MAZYUNAH	425
DATE	SCALE	SCALE	@A1
26.07.2020	1:150		
DISCIPLINE	ARCHITECTURAL		
STATUS	DETAIL DESIGN DRAWINGS		
PROJECT CODE	DRAWING NO	REV.NO.	
200029	AR-2004	R0	